



(令和 5 年度)

平面図	縮尺	1/600 0 10 20 m	学校名	古仁屋小学校	調査番号			整理番号	933				
					(都道府県)	(市町村)	(学校)						
					4	6	5	2	5	1	6	0	2

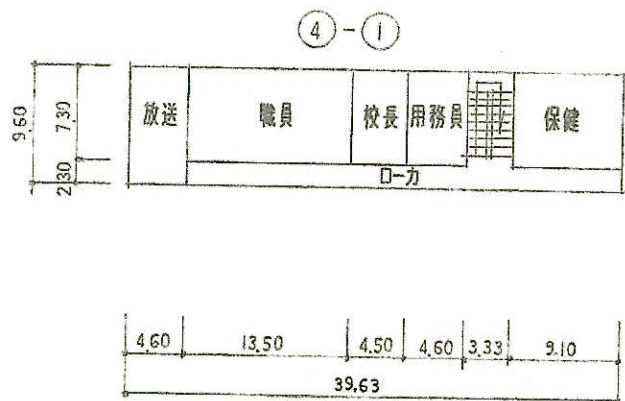


教室棟 1階

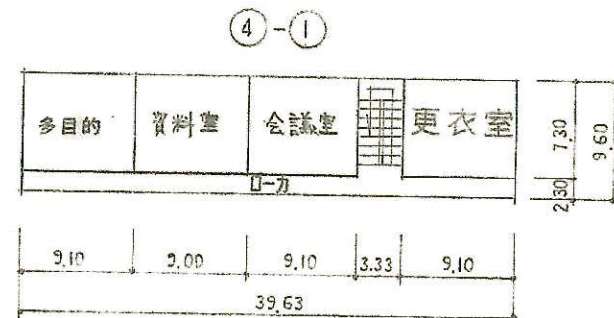


教室棟 2階

(令和5年度)


平面図	縮尺	1/500	10	20	m	学校名	古仁屋小学校	調査番号	(都道府県)	(市町村)	(学校)	整理番号	933
								46	525	1602			

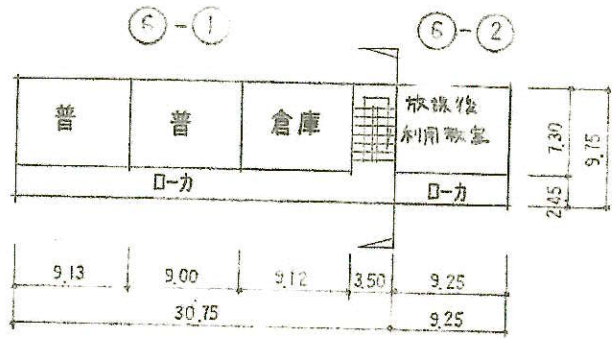





教室棟 1階

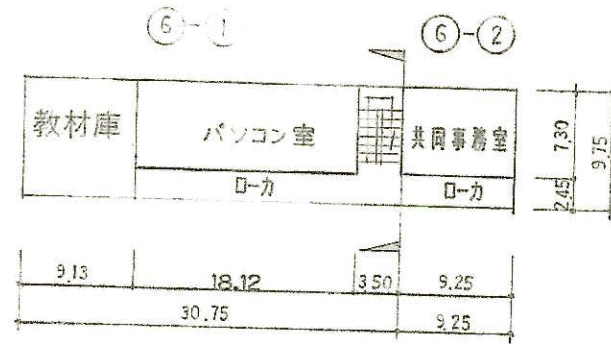




教室棟 2階

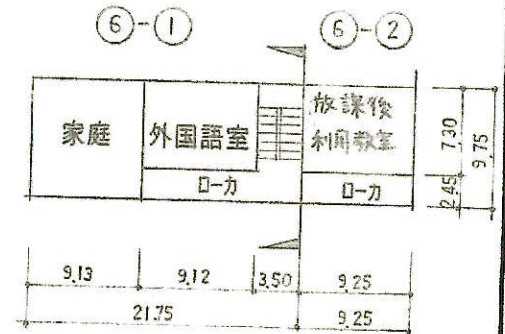


教室棟 3階

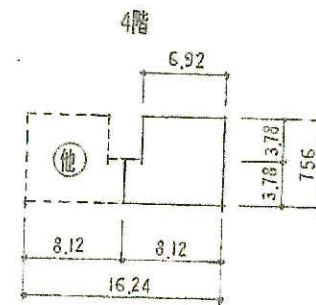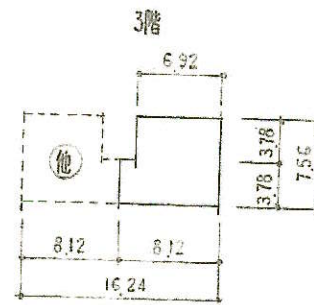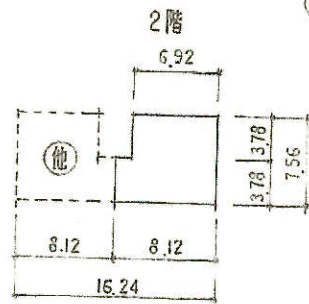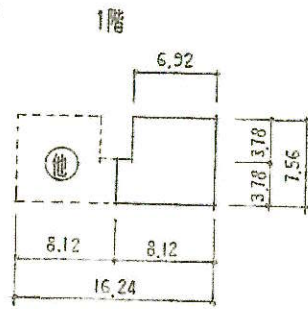

教員住宅

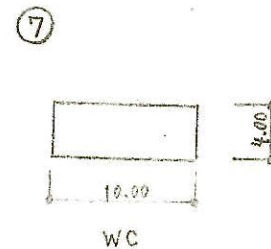 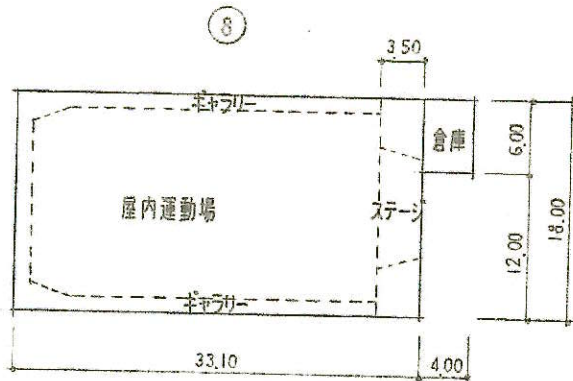

(令和 5 年度)

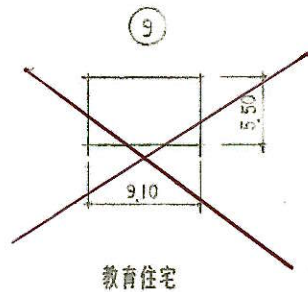

R3.9 解体

